




v 1

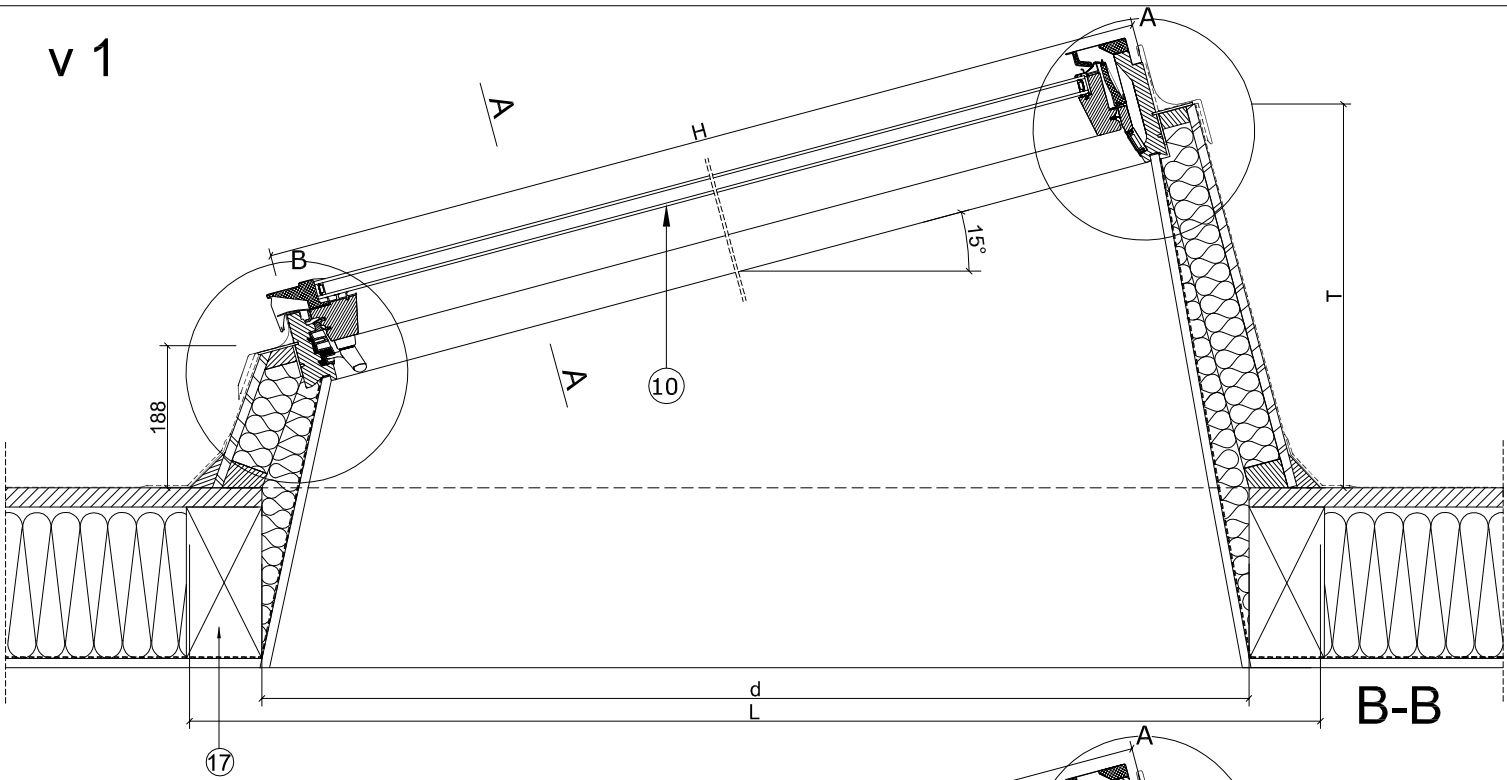

v 2

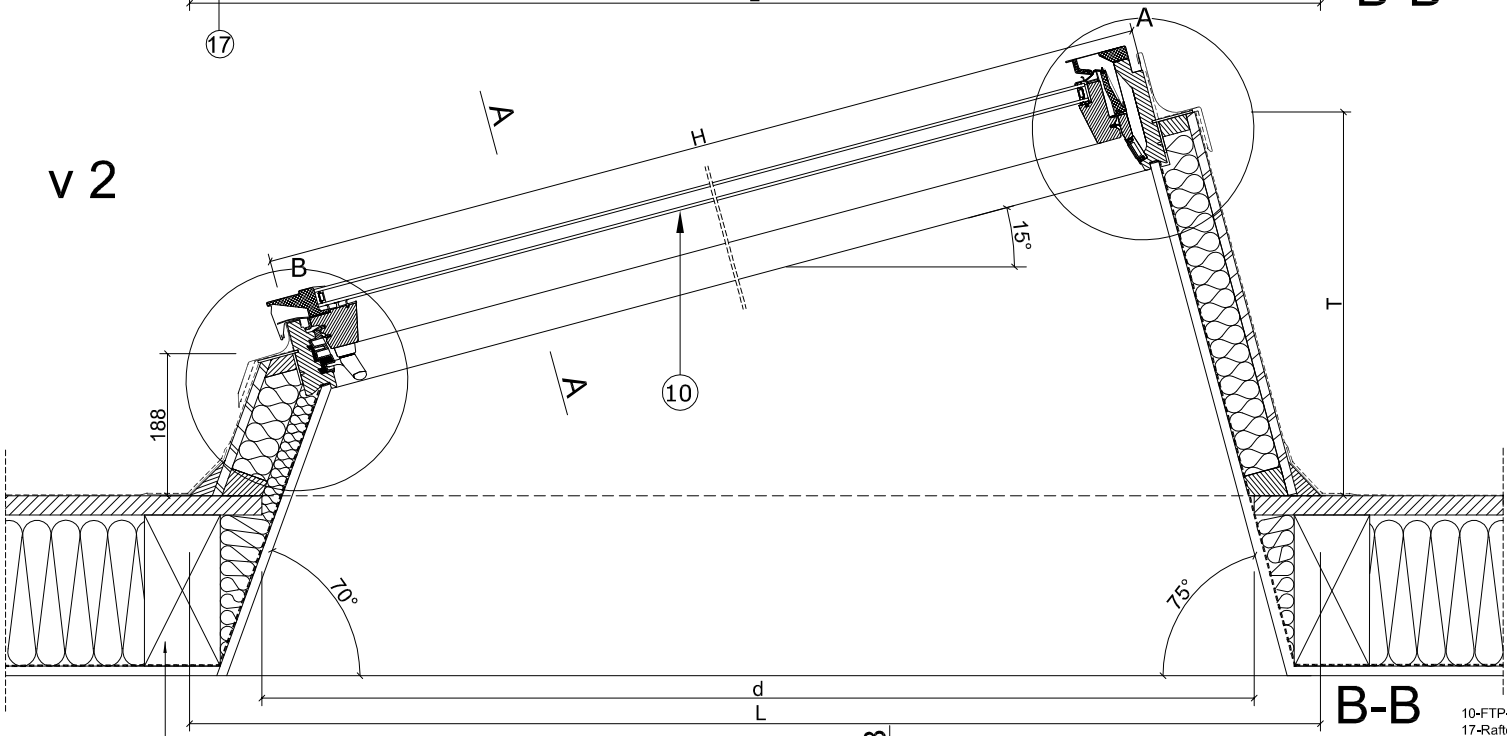

v 3

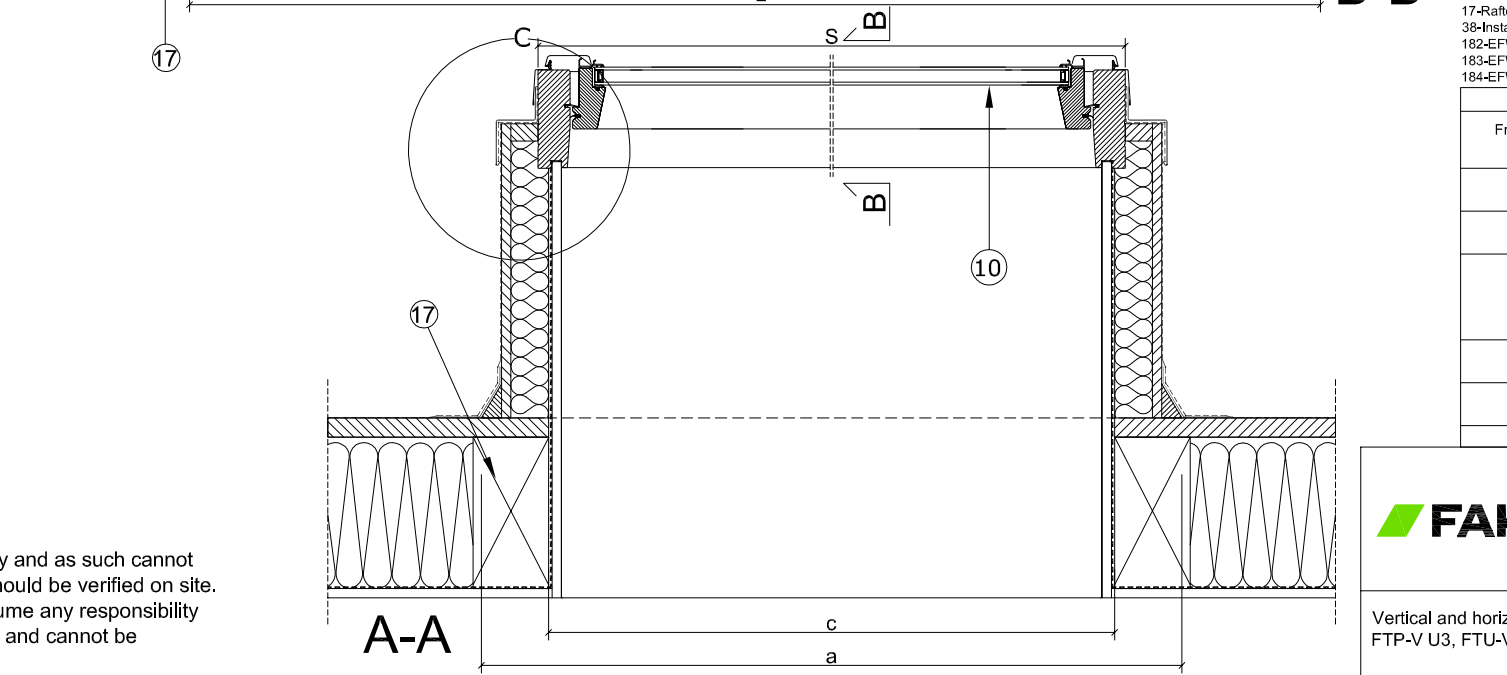




10-FTP-V U3, FTU-V U3 pivot window FAKRO
17-Rafter
38-Installation bracket
182-EFW flashing side element FAKRO
183-EFW flashing upper element FAKRO
184-EFW flashing lower element FAKRO

FTP-V U3, FTU-V U3 EFW

Frame width S[mm]	Frame height H[mm]	Window symbol	L[mm]	d[mm]	a[mm]	T[mm]	c[mm]
547	780	01	1081	897	697	403	519
	980	02	1288	1104	697	456	519
657	980	03	1288	1104	807	456	629
	1180	04	1495	1311	807	507	629
777	980	05	1288	1104	927	456	749
	1180	06	1495	1311	927	507	749
	1400	07	1723	1538	927	564	749
	1600	13	1930	1745	927	615	749
937	1180	08	1495	1311	1087	507	909
	1400	09	1723	1538	1087	564	909
1137	1180	10	1495	1311	1287	507	1109
	1400	11	1723	1538	1287	564	1109
1337	980	12	1288	1104	1487	456	1309

Warning! The present drawing is for informational-demonstrative purposes only and as such cannot constitute a basis for performance. All dimensions presented in this drawing should be verified on site. Because of the fact that the drawing is a schematic one, FAKRO shall not assume any responsibility for the actual installation quality on the roof. This drawing is FAKRO's property and cannot be published or used publicly without our written consent.

FAKRO

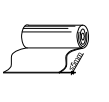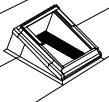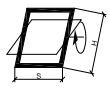

Vertical and horizontal cross-section:
FTP-V U3, FTU-V U3 roof window with EFW flat roof system

FORMAT:
A3

SCALE:
1:10/1:5

DATE:
07.2011